


Please draw, render, add dimensions, and annotations to the floor plan below.

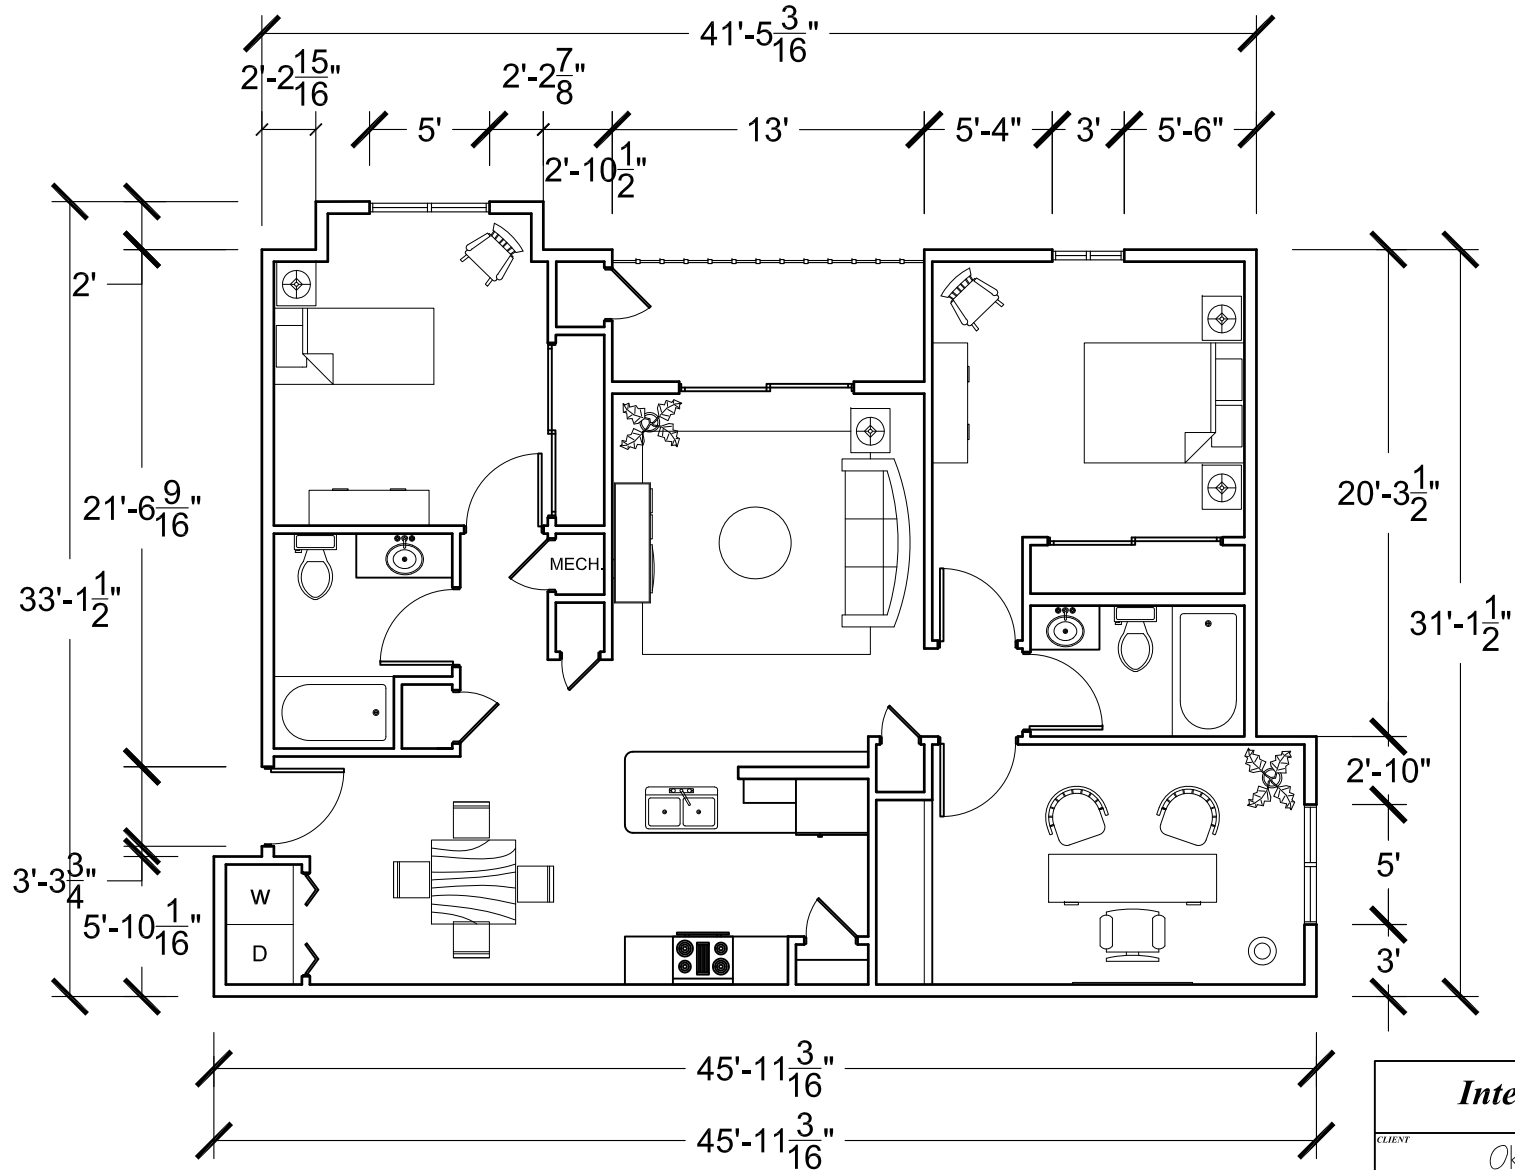

Interior Design Inc

CLIENT Oklahoma State University	
DATE / /	DRAWN BY
SCALE 1/8" = 1'	REVISIONS
PROJECT Apartment Project Phase #5	DRAWING SHEET 15 OF 17