


Please draw, render, add dimensions, and annotations to the elevation below.

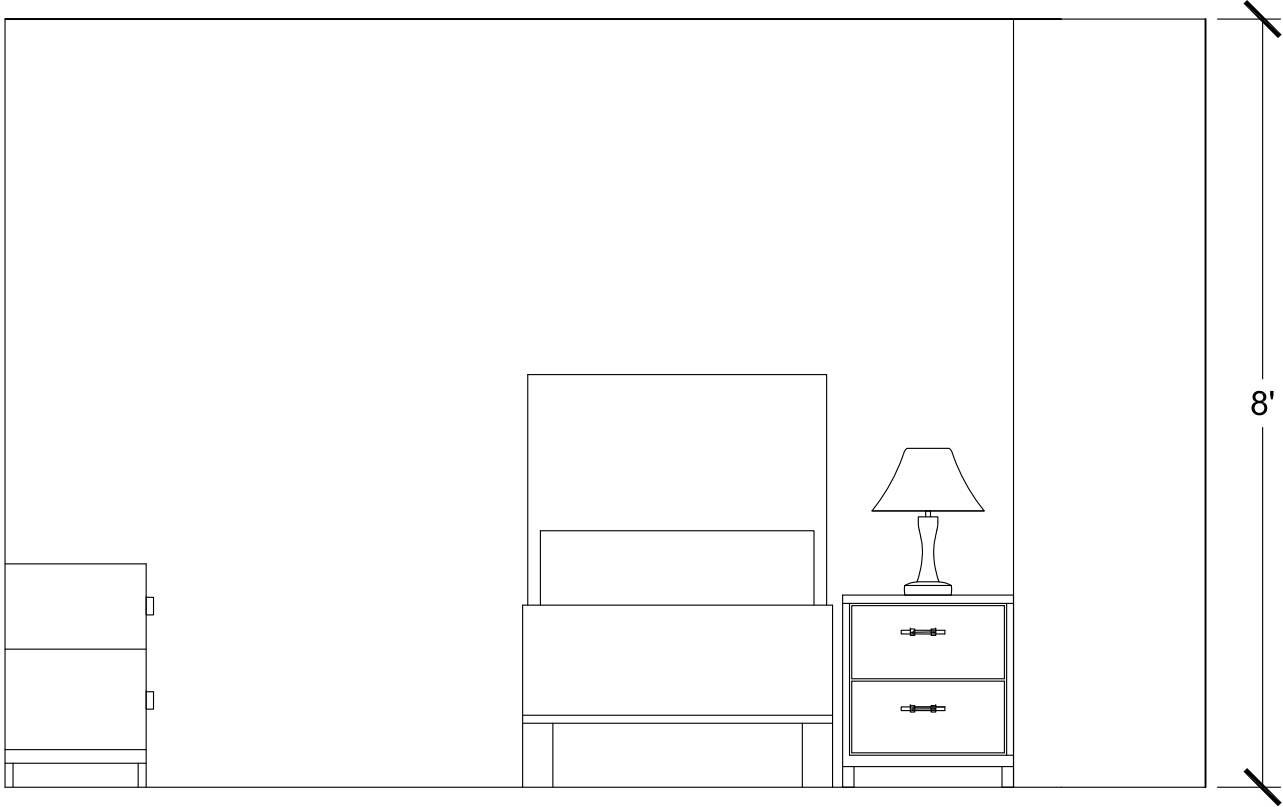

Bedroom Elevation

Please draw the table below.

Paint		
Room	Walls	Ceilings
Bedroom	SW7015	SW7007

Interior Design Inc	
CLIENT Oklahoma State University	
DATE / /	DRAWN BY
SCALE 1/2" = 1'-0"	REVISIONS
PROJECT Exercise #8	DRAWING SHEET 14 OF 17